



**3 WALL SECTION • DRIVE-THRU WINDOW (SIDING / EIFS)**  
SCALE: 3/4" = 1'-0"

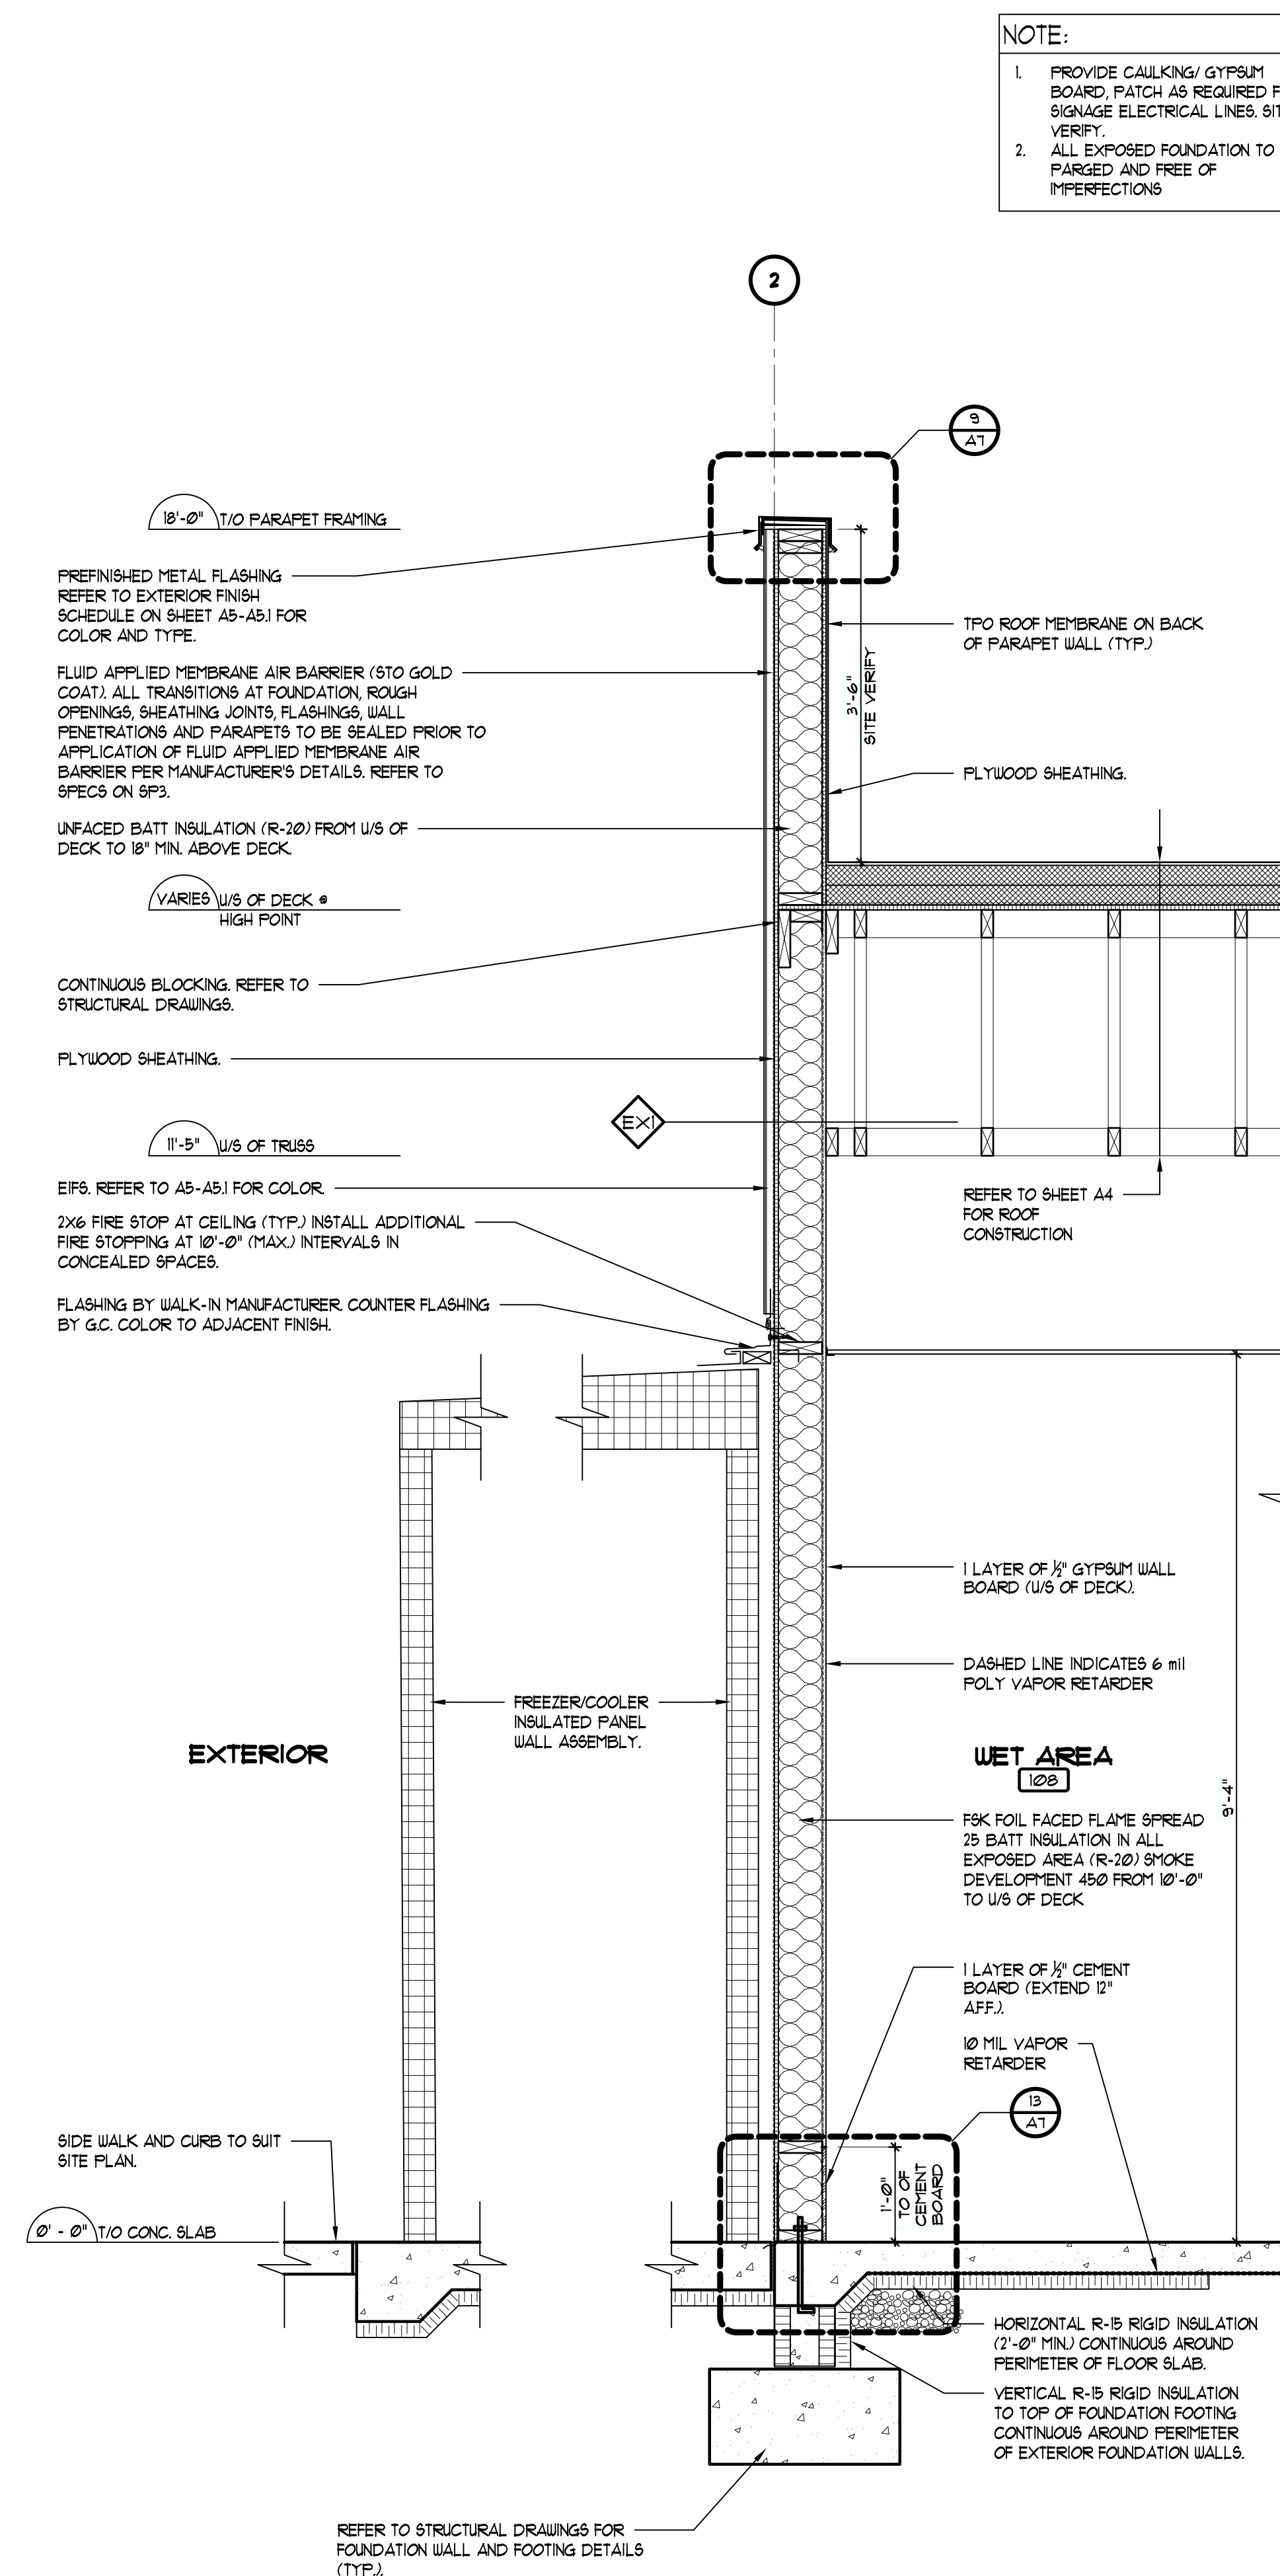

**2 WALL SECTION • WALK-IN (EIFS)**  
SCALE: 3/4" = 1'-0"

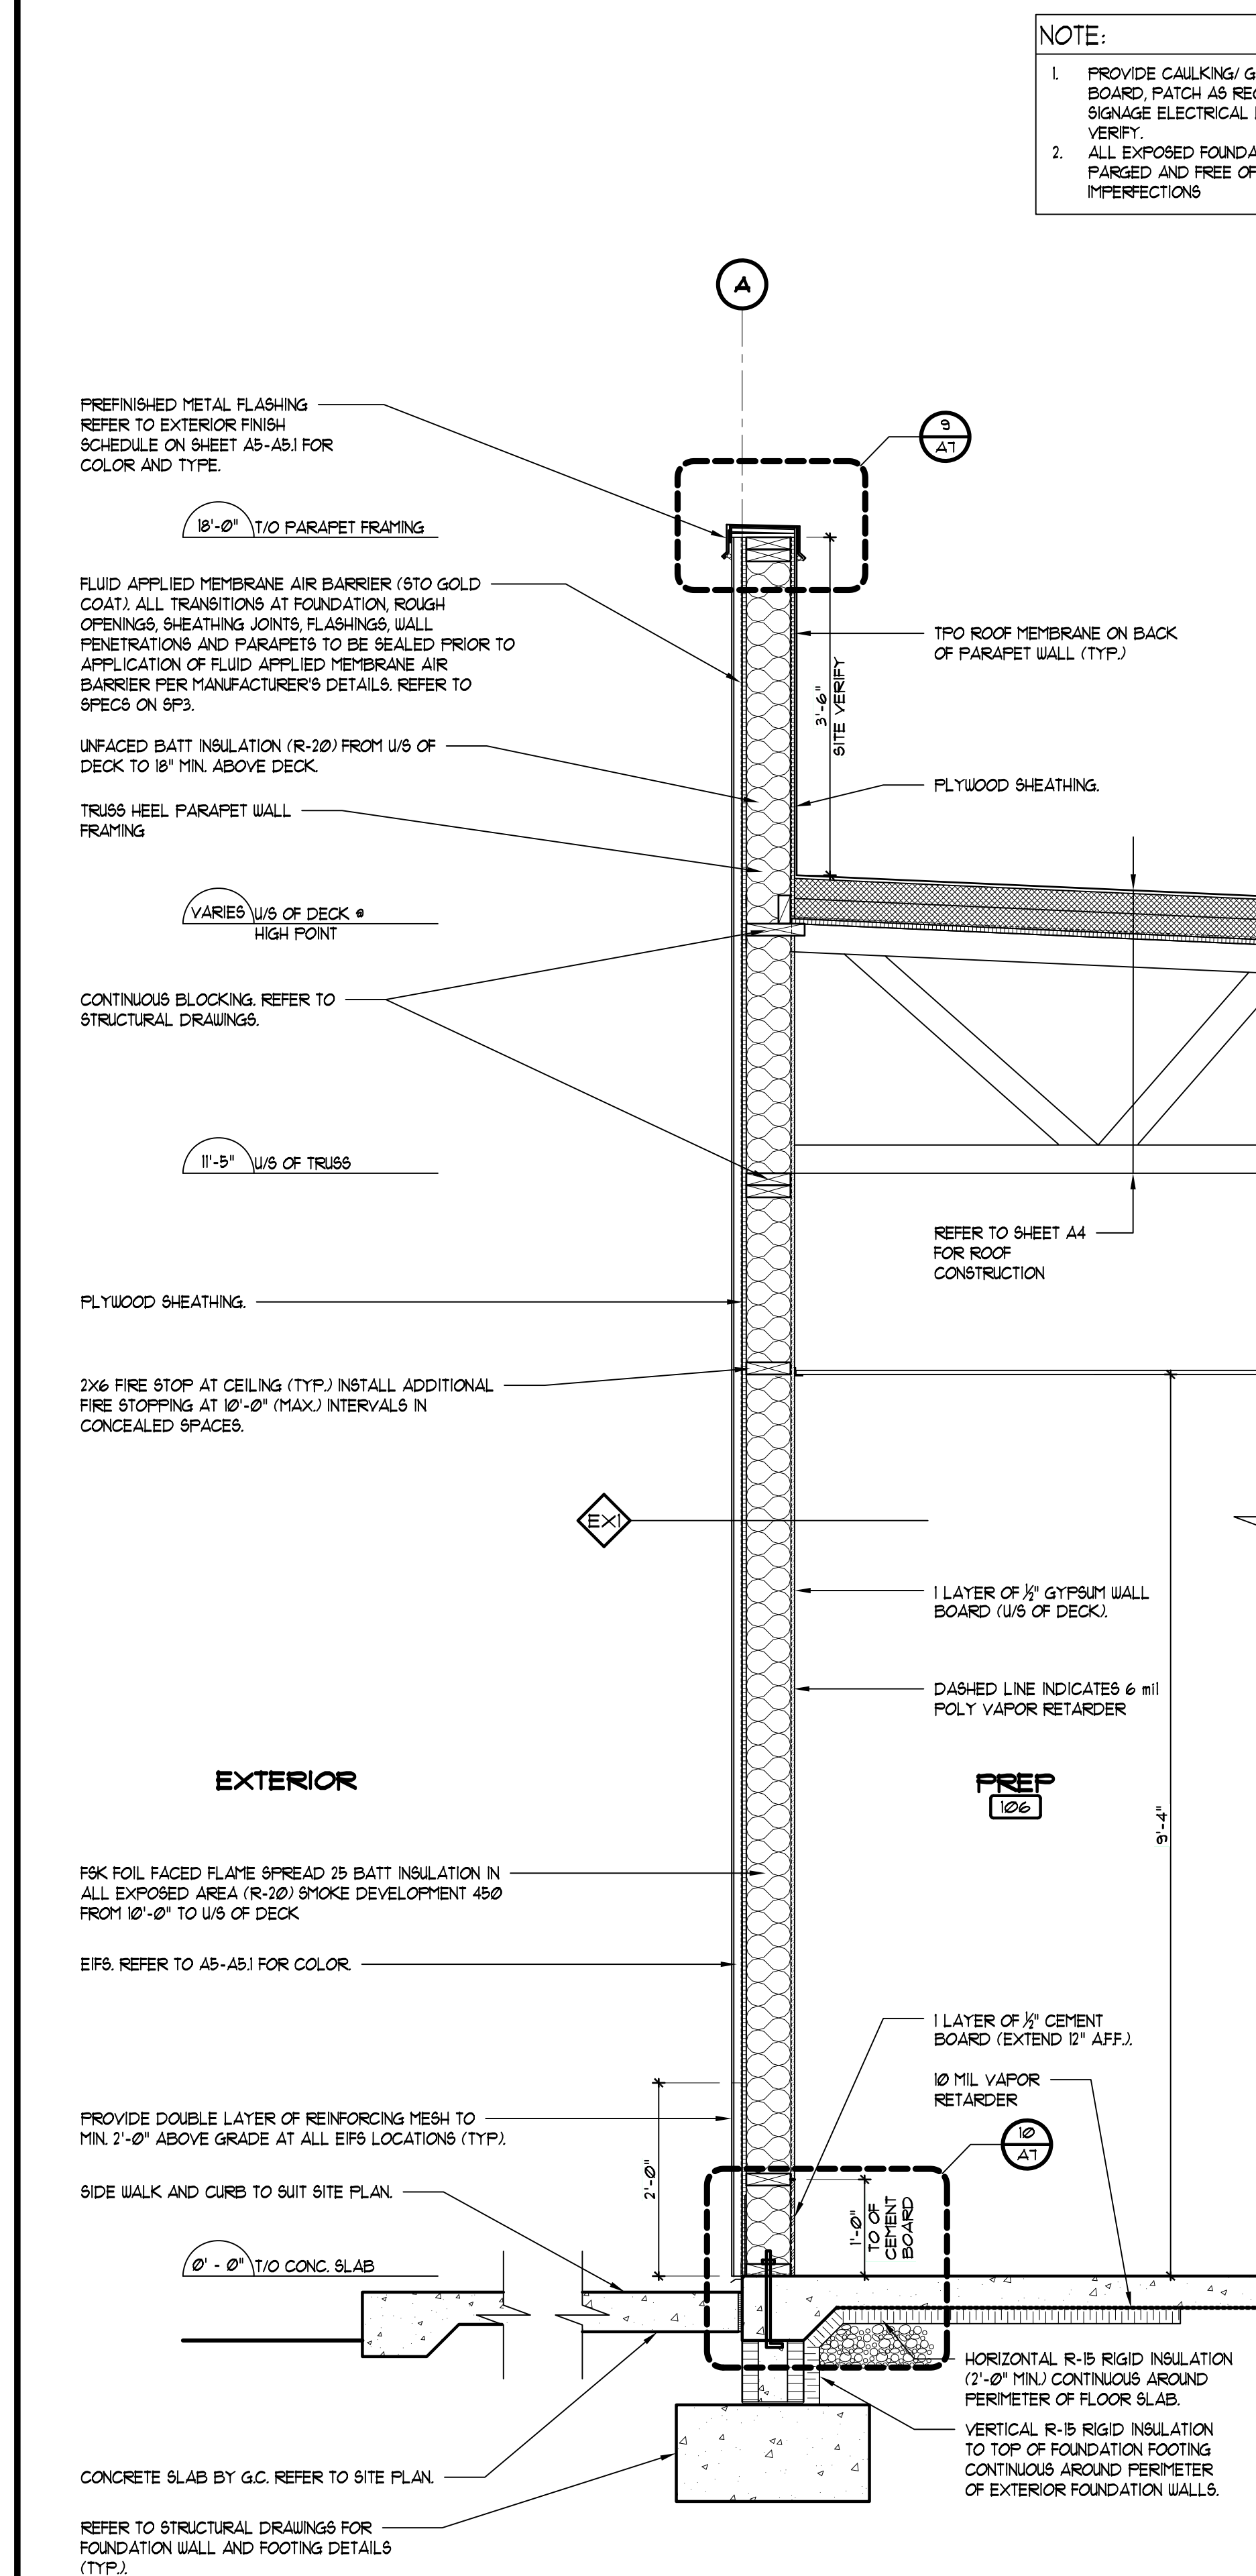

**1 WALL SECTION (EIFS)**  
SCALE:  $\frac{3}{4}'' = 1'-0''$

REVISIONS	BY

