

LEGEND


--- DENOTES SUBDIVISION BOUNDARY LINES.

--- DENOTES BOUNDARY OF "UNIT."

--- DENOTES THE COMMON AREA BUILDING LINES.

FIRST FLOOR PLAN

SCALE: 1/8" = 1'-0"

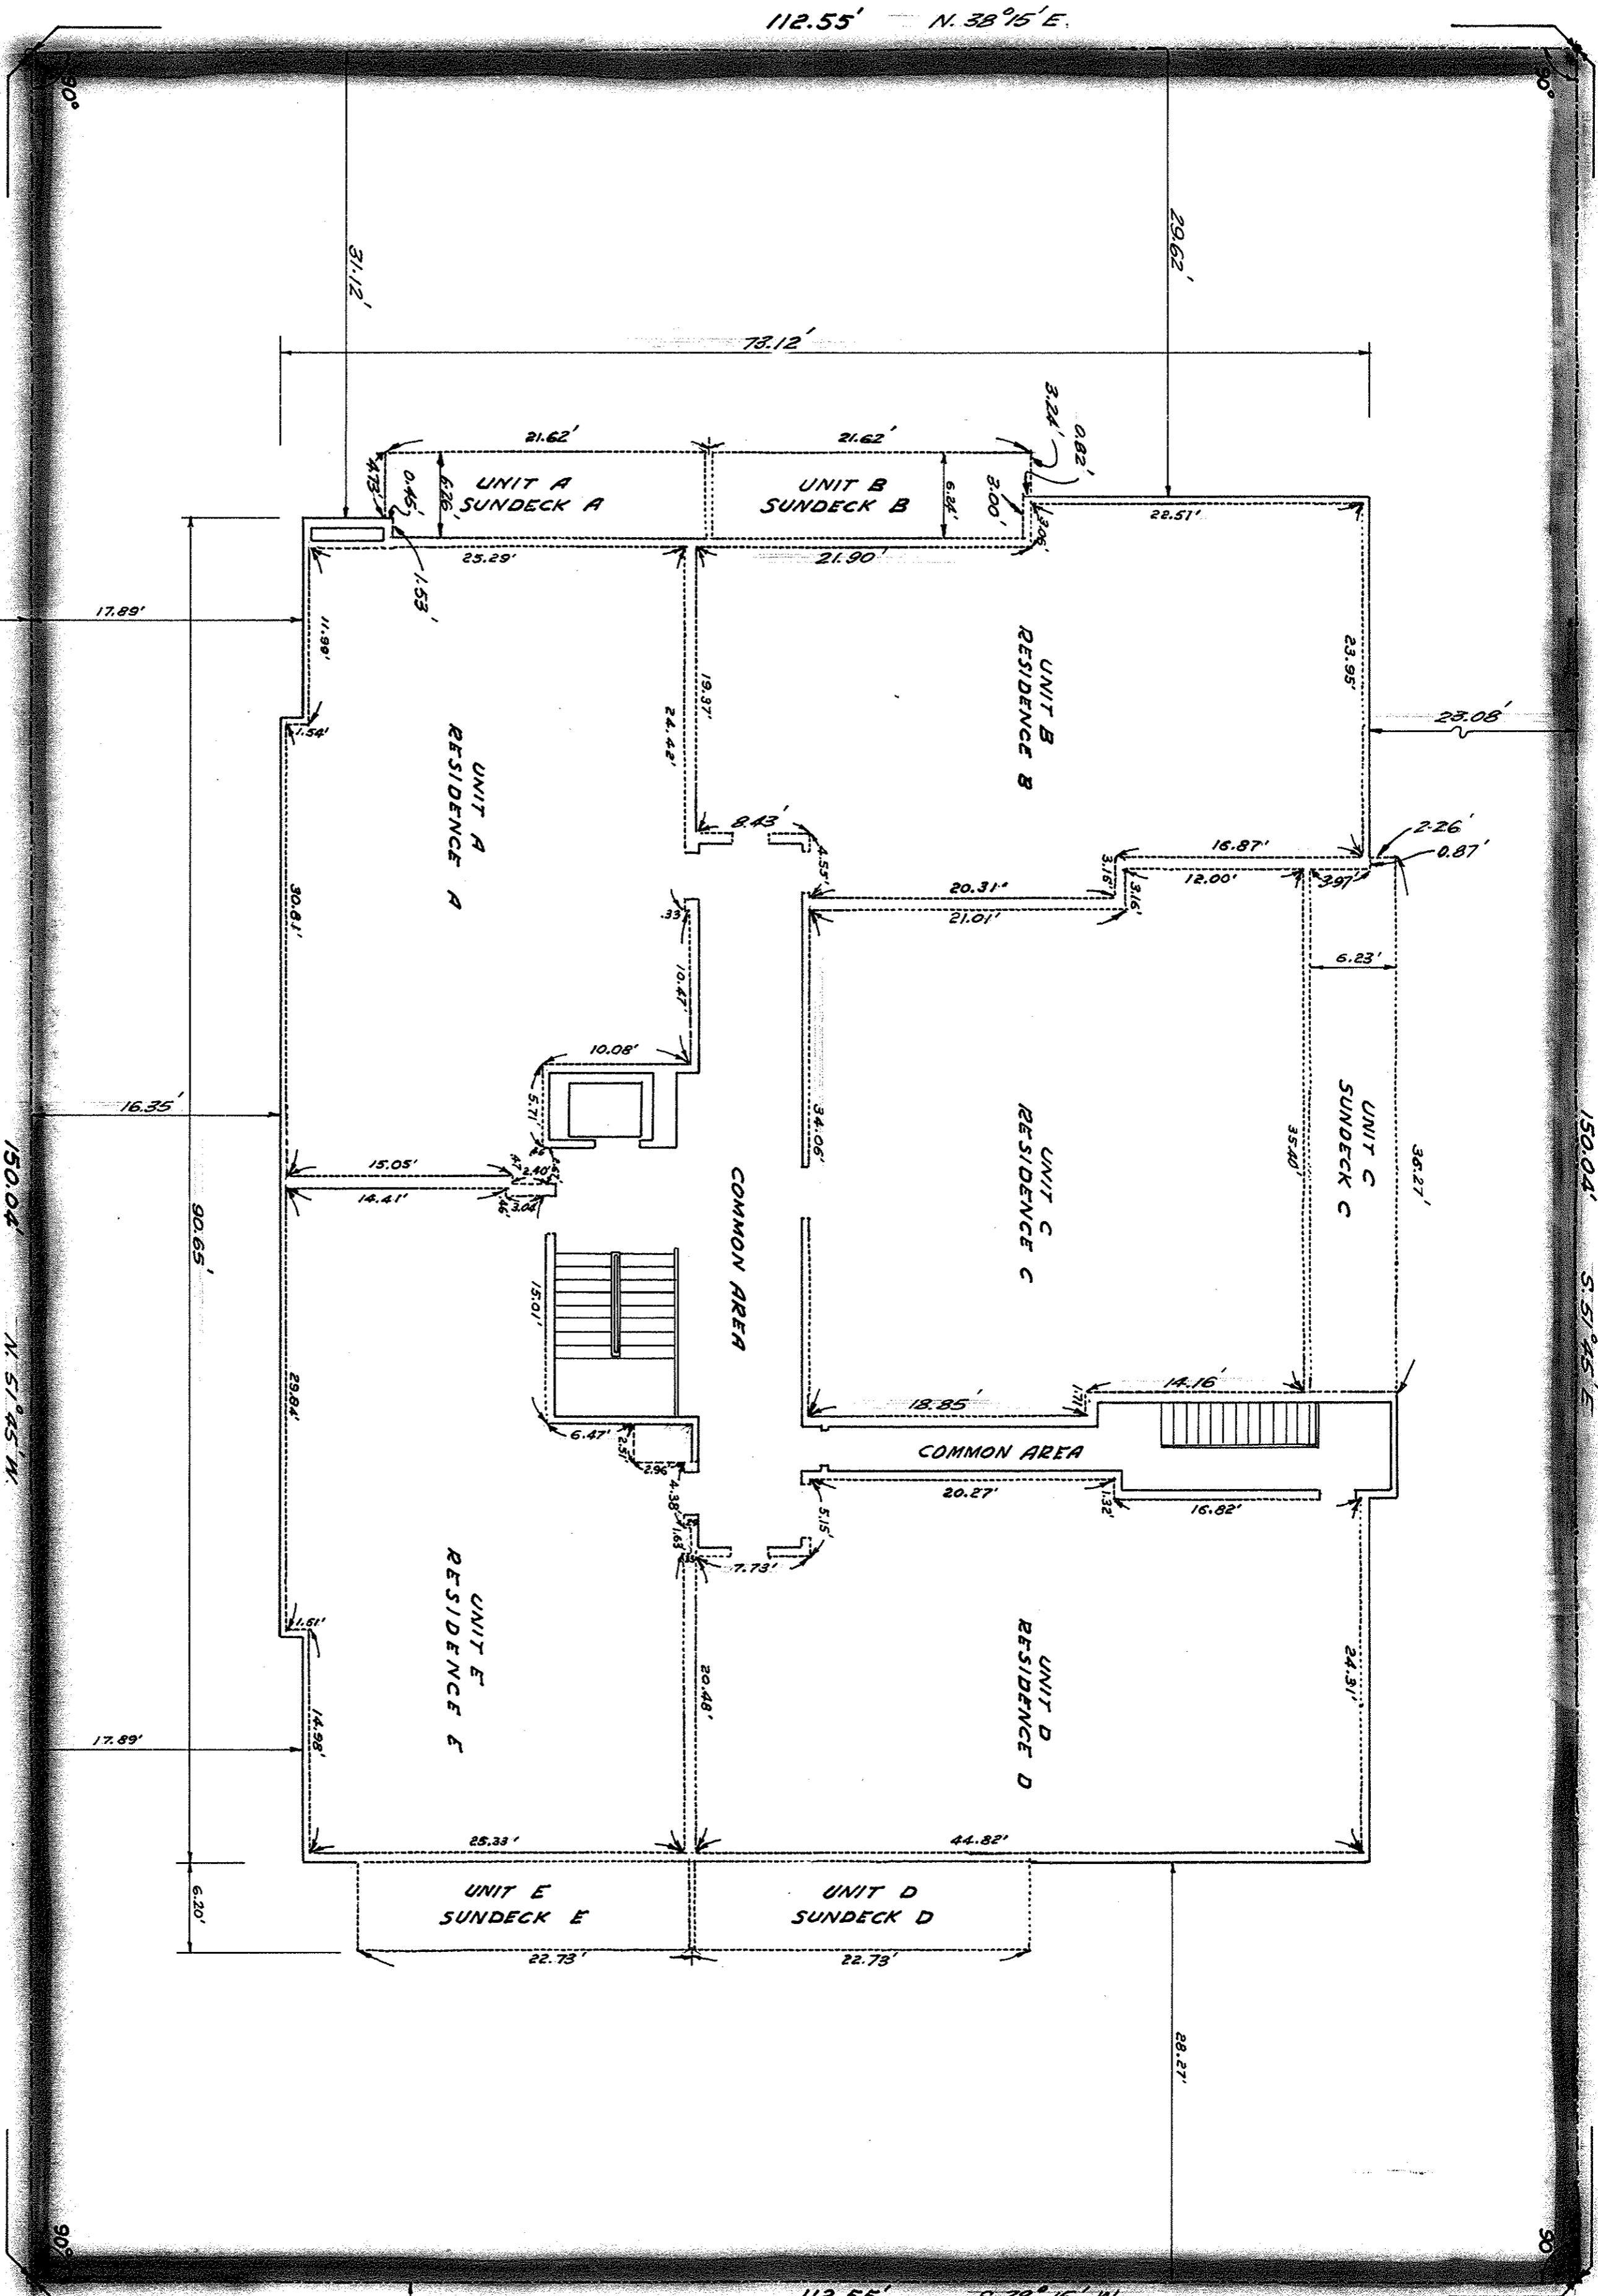

FULTON STREET (50' R/W)

UNIVERSITY AVENUE (75' R/W)