




PANDA EXPRESS, INC.  
1683 Walnut Grove Ave.  
Rosemead, California  
91770  
Telephone: 626.799.9898  
Facsimile: 626.372.8288

All ideas, designs, arrangement and plans indicated or represented by this drawing are the property of Panda Express Inc. and were created for use on this specific project. None of these ideas, designs, arrangements or plans may be used by or disclosed to any person, firm, or corporation without the written permission of Panda Express Inc.

REVISIONS:		
Δ	REV. LDH COMMENTS	12-16-2021
Δ	DRIVE THRU REVISION	01-14-2022

ISSUE DATE:		
	PERMIT/BID ISSUE	09-20-2021
	PERMIT/BID ISSUE	01-20-2022

DRAWN BY: -		
PANDA PROJECT #:	-	S8-21-D8118
PANDA STORE #:	-	D8118
ARCH PROJECT #:	-	20185

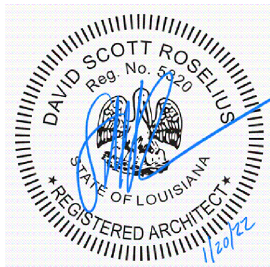

Heights Venture  
ARCHITECTURE • DESIGN

HOUSTON DALLAS  
1111 North Loop West, Suite 800 5741 Legacy Drive, Suite 320  
Houston, Texas 77008 Plano, Texas 75024  
713 869 1103 V 972 490 7292 V


PANDA EXPRESS

TRUE WARM & WELCOME  
901 N. SERVICE RD. E.  
RUSTON, LA 71270


A-106

FRETWORK PLAN

TRUE WARM & WELCOME 2200 R6

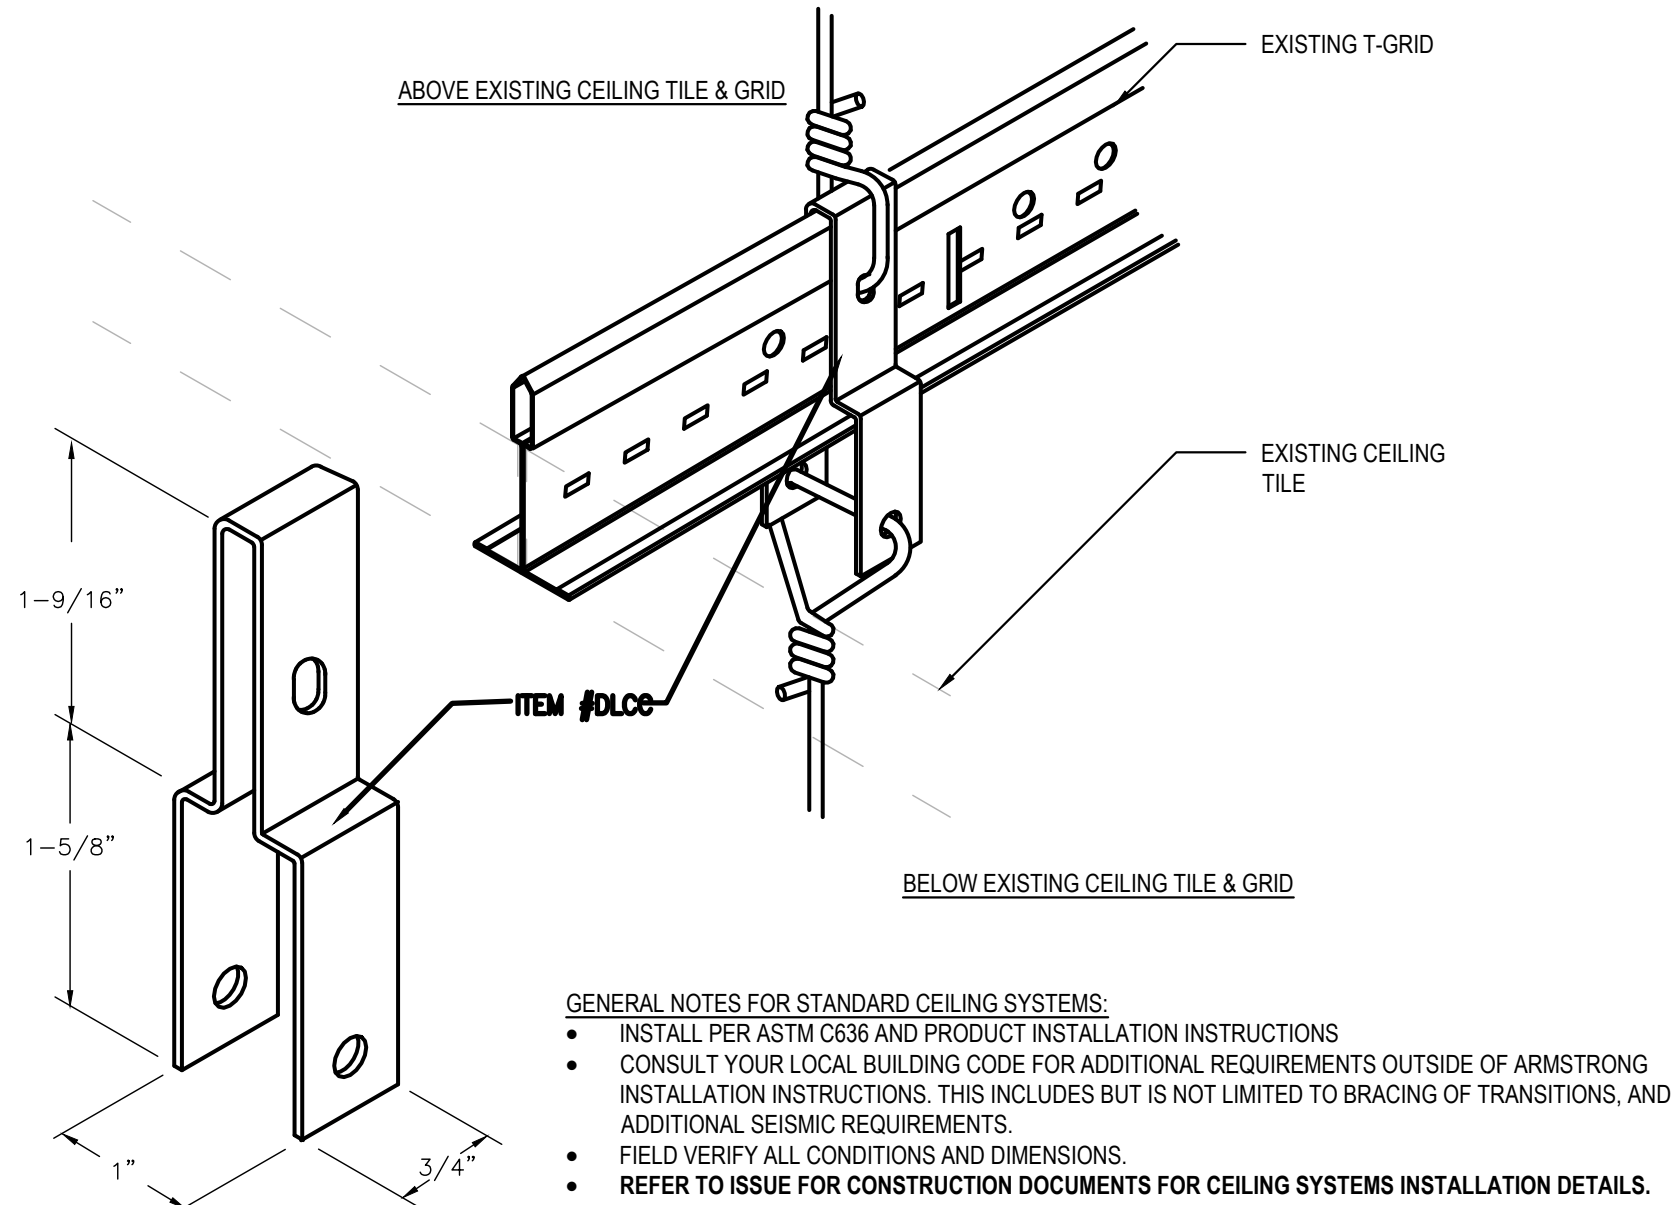

DIRECT LOAD CEILING CLIP DETAIL 2  
Scale= 1" = 1'-0" A-106

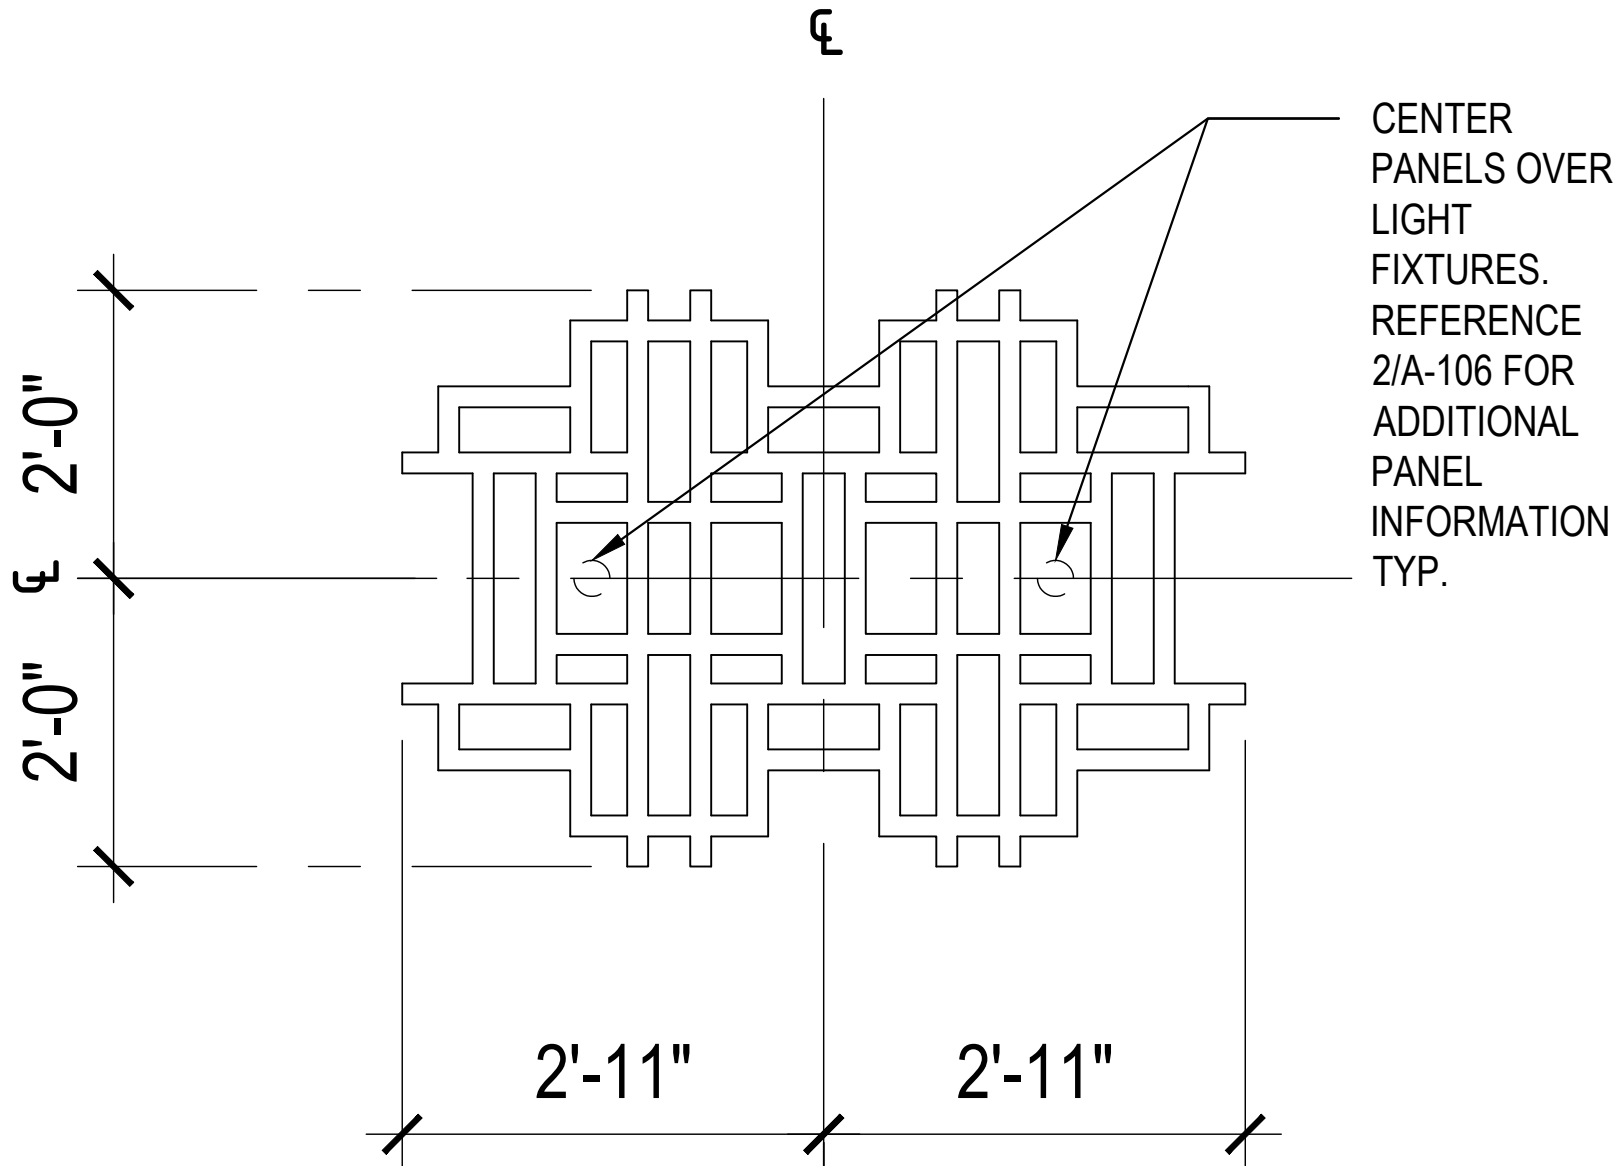

FRETWORK PLAN (SOLUTION F) 1  
Scale= 3/4" = 1'-0" A-106