


2 TRANSVERSE BUILDING SECTION  
Scale: 1/4" = 1'-0"

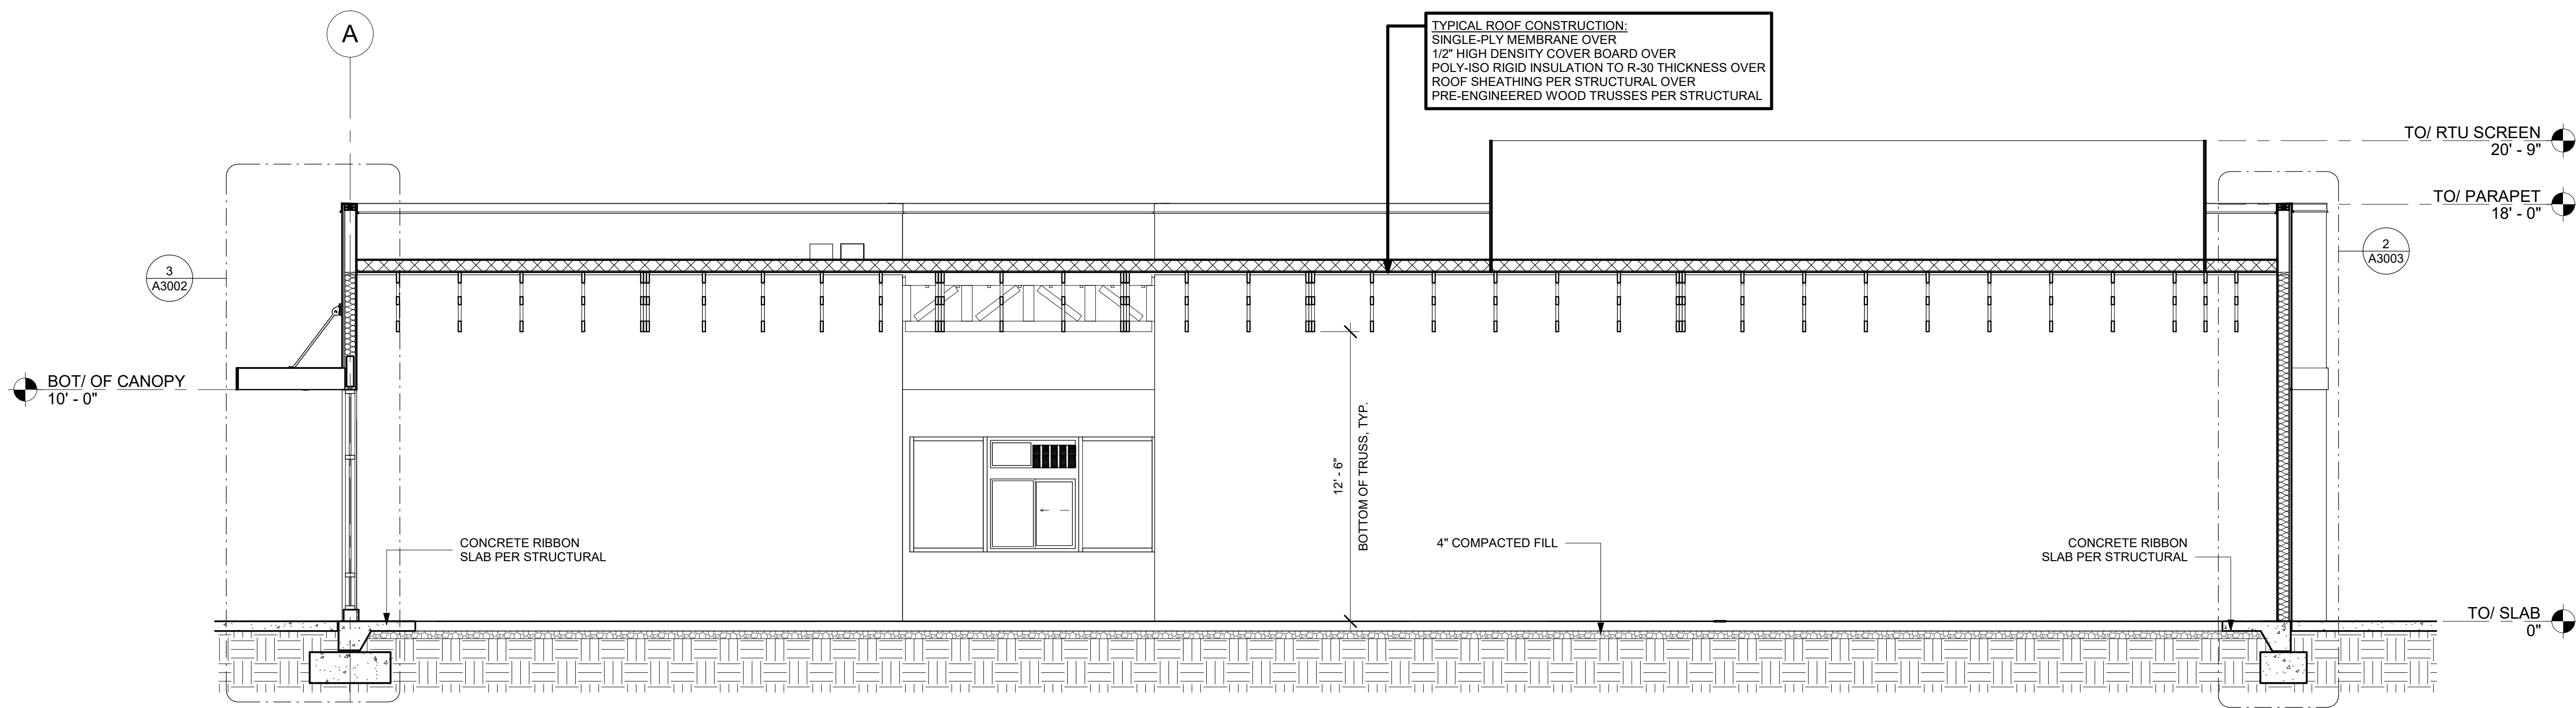

1 LONGITUDINAL BUILDING SECTION  
Scale: 1/4" = 1'-0"

REV.	DATE	DESCRIPTION

WHITSETT  
6405 BURLINGTON RD  
WHITSETT, NC 27377

BUILDING SECTIONS

	DATE
PERMIT	--/------
BID	--/------
CONSTRUCTION	--/------
RECORD	--/------

PROJECT MANAGER	DESIGNER
AK	DB

JOB NO.  
2020379.16

A3001