


_FURNITURE SYSTEM SCHEDULE_LRG					
Family	Model	Manufacturer	Qty.	Type	Comments
CFA_FUS_12_Low Steel Wall_101_51	CFAW101-51-R04	CHI	1	BOLT DOWN FLOOR PLATE	
CFA_FUS_12_Low Steel Wall_101_78	CFAW101-78-R04	CHI	1	BOLT DOWN FLOOR PLATE	
CFA_FUS_12_Stand-Up Counter_Steel Frame_Wood Top_120_15	SUC12015		1	CORED STEEL	
CFA_FUS_12_Streamline Queue_5_45	----	CHI	1	CORE DRILL STEEL	
Grand total: 4			4		


_GENERAL INTERIOR MESSAGING & FURNITURE PLAN NOTES	
1.	Image Display Direction for Two-Sided Image Panels: Side 'A' display from November - April. Side 'B' display from May - October.
2.	Condiment & Trash Units shown are provided by Clayton Fixtures. Refer to Kitchen Equipment dwgs for specifications & qties.

MATERIALS & FINISH SCHEDULE (FURNITURE & DECOR) - Heritage						
MATERIAL	CODE	MANUFACTURER	PRODUCT SPECIFICATION	SIZE	CONTACT / ADDITIONAL INFORMATION	ADDITIONAL NOTES
STEEL	S-1	N/A	RESOLVE SILVER METALLIC	N/A	FURNITURE SUPPLIER/ MANUF.	--
	S-2	NOT USED				
	S-3	N/A	DARK CHERRY	N/A	FURNITURE SUPPLIER/ MANUF.	
	S-4	N/A	TRI-SMOKE MINI TEX. #T1-7060	N/A	FURNITURE SUPPLIER/ MANUF.	
	S-5	N/A	ALUMINUM, BLACK	N/A	FURNITURE SUPPLIER/ MANUF.	
	S-6	N/A	TIGER 89-90419 RAL 9011-FINE TEXTURE	N/A	FURNITURE SUPPLIER/ MANUF.	
	S-7	N/A	BLACK WRINKLE	N/A	FURNITURE SUPPLIER/ MANUF.	
UPHOLSTERY	UPH-1	MOMENTUM	CFA COMB. JH464846 W/ MPC.	N/A	UPHOLSTERY DISTRIBUTOR	
	UPH-2	CF STINSON	ENGLISH PUB. EP84,SABLE BROWN (VINYL)	N/A	UPHOLSTERY DISTRIBUTOR	
	UPH-3	ARC COM	DURANGO, AC-67567 RED (VINYL)	N/A	UPHOLSTERY DISTRIBUTOR	
PLASTIC LAMINATE	PL-1	PIONITE	AT660, CRISSCROSS	N/A	LOCAL DISTRIBUTOR	
	PL-2	FORMICA	839-90, STOP RED (POLISHED FINISH)	N/A	LOCAL DISTRIBUTOR	
	PL-3	WILSONART	4846-60 MORRO ZEPHYR	N/A	LOCAL DISTRIBUTOR	
	PL-4	FORMICA	20949-90 WHITE DRY ERASE MARKER BOARD, POLISHED	N/A	LOCAL DISTRIBUTOR	
	PL-5	NOT USED				
EDGE BAND	EB-1	N/A	REHAU, 209423-014/592E (DOELLKEN MULTIPLEX MATCH) 384-12	N/A	FURNITURE SUPPLIER/ MANUF.	
	EB-2	N/A	REHAU, SLATE GRAY WD91	N/A	FURNITURE SUPPLIER/ MANUF.	
DECORATIVE BOARD	DB-1	N/A	BALTIC BIRCH EDGE, CHI-001 CLEAR FINISH	N/A	FURNITURE SUPPLIER/ MANUF.	
ACRYLIC	AC-1	3-FORM	VARIA ECO-RESIN, CFA CUSTOM TEXTURE PATENT FINISH + CLEAR	N/A	FURNITURE SUPPLIER/ MANUF.	
	AC-2	CLEAR FORM	CAST WHITE 7908	N/A	FURNITURE SUPPLIER/ MANUF.	
WOOD	WD-1	N/A	SOLID WHITE OAK	N/A	FURNITURE SUPPLIER/ MANUF.	
GLASS	GL-1	NOT USED				
	GL-2	N/A	COKE GLASS - SMART GLASS JEWELRY "COKE FIXTURE"	N/A	FURNITURE SUPPLIER/ MANUF.	
GENERAL NOTES: 1. MATERIAL SPECIFICATIONS LISTED ABOVE ARE TYPICAL TO SEATING PACKAGE. NOT ALL FINISHES MAY BE USED. REFER TO FURNITURE DETAILS FOR SPECIFIC MATERIALS USED IN PROJECT.						


SEATING & DECOR KEY			
1	LIBRARY CHAIR, STANDARD	8	STEEL, W/WOOD STAND-UP COUNTER
2	LIBRARY CHAIR, TALL	9	STEEL LOW WALL
3	MILKING STOOL, CAFE	10	STEEL LOW WALL
4	HERITAGE BOOTH/ BANQUETTE	11	STREAMLINE QUEUE
5	TABLES (TYP)	12	STEELCASE MOVE CHAIR
6	GATHERING TABLE, 6-TOP (CAFE HEIGHT)	13	MULTI-PURPOSE TABLE
7	BRAND ICON, ONE-SIDED (44" x 44")	14	COKE FIXTURE

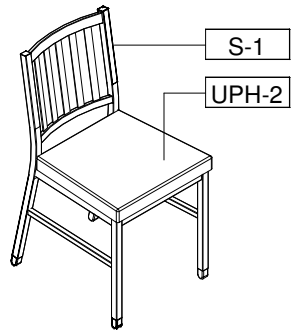


1 LIBRARY CHAIR, STANDARD HEIGHT_LRG
N.T.S.

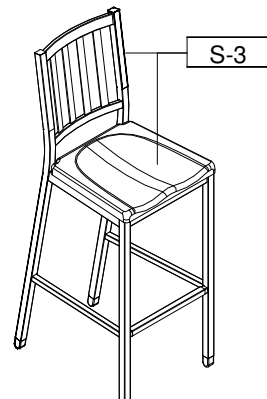


2 LIBRARY CHAIR, TALL_LRG
N.T.S.

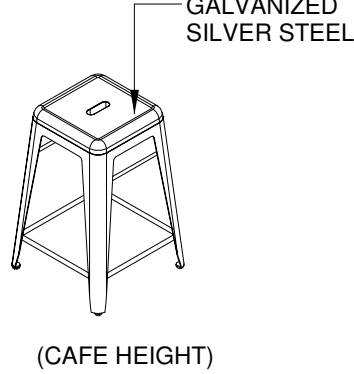


3 MILKING STOOL, CAFE HT_LRG
N.T.S.

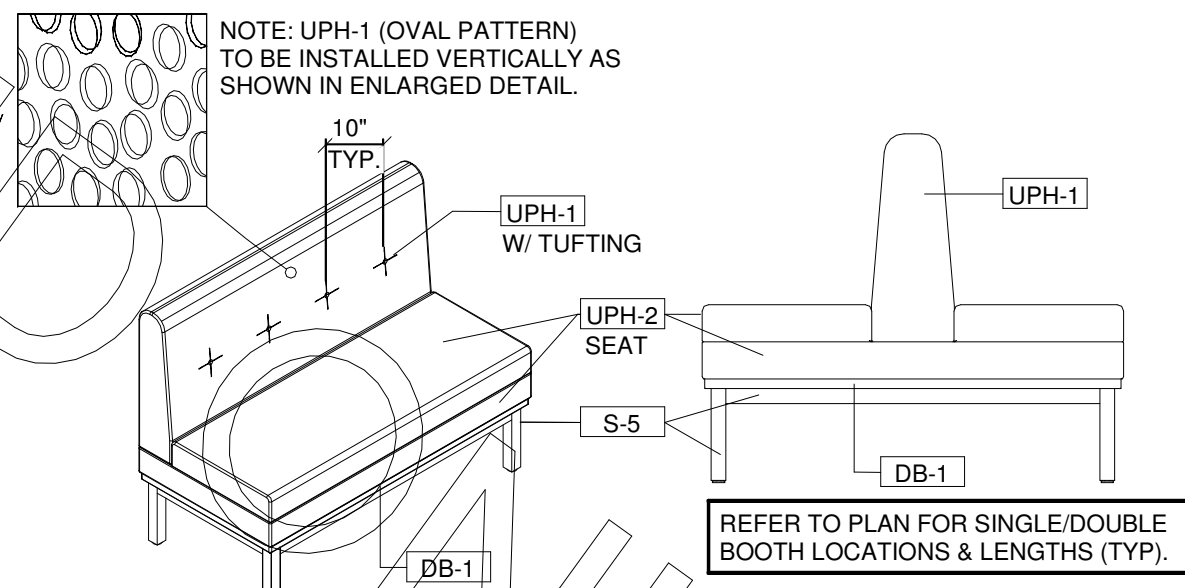


4 HERITAGE BOOTH/ BANQUETTE_LRG
N.T.S.

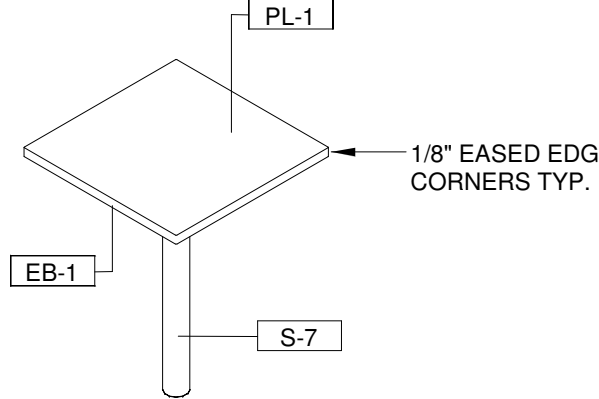


5 TABLES (TYP)_LRG
N.T.S.

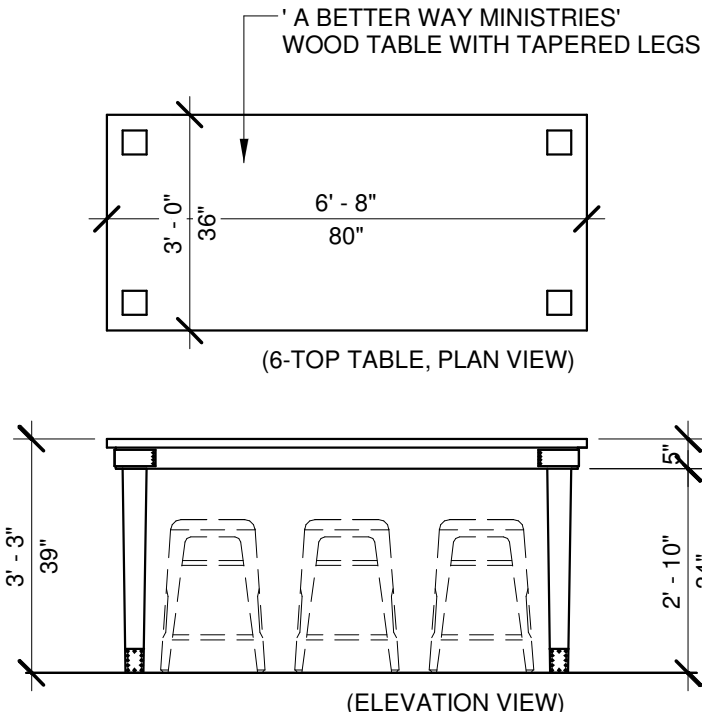


6 GATHERING TABLE, 6-TOP (CAFE)_LRG
3/8" = 1'-0"

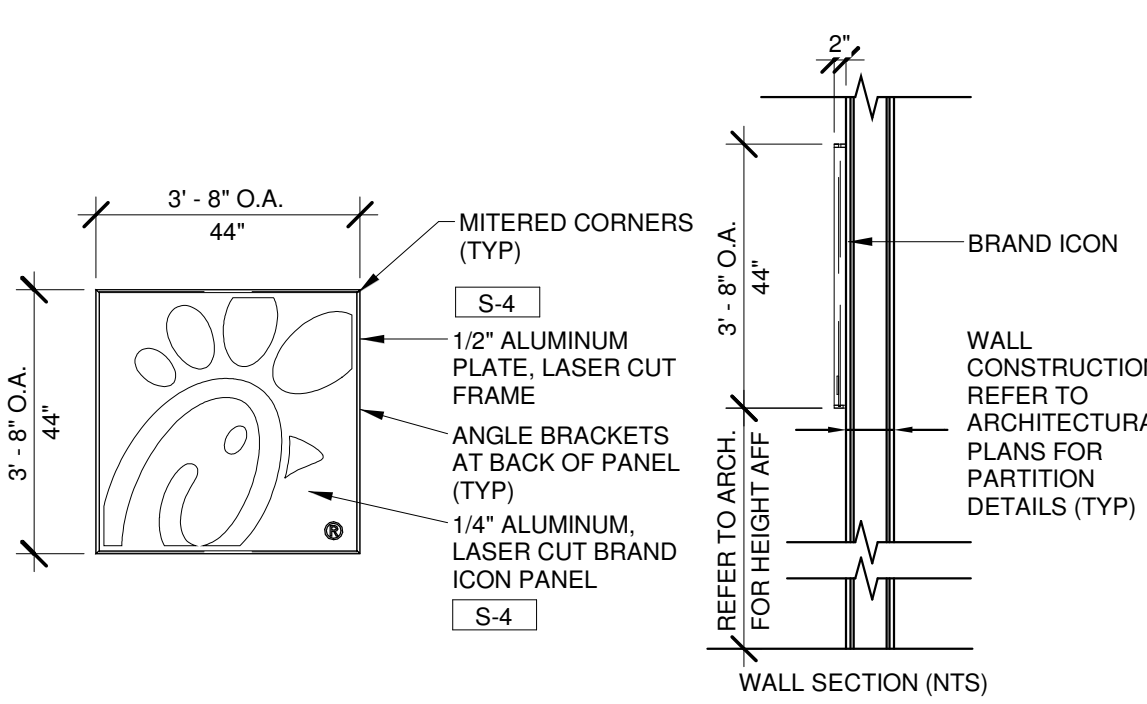


7 BRAND ICON, ONE-SIDED (44" x 44")_LRG
3/8" = 1'-0"

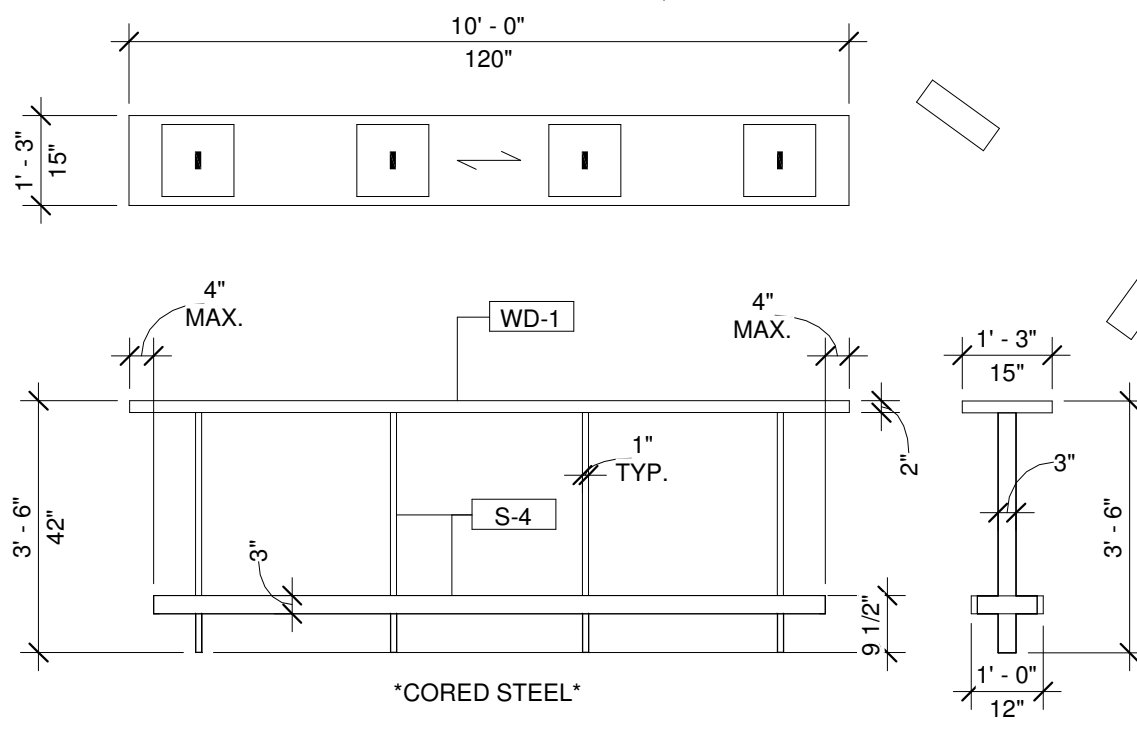


8 STAND-UP COUNTER_LRG
3/8" = 1'-0"

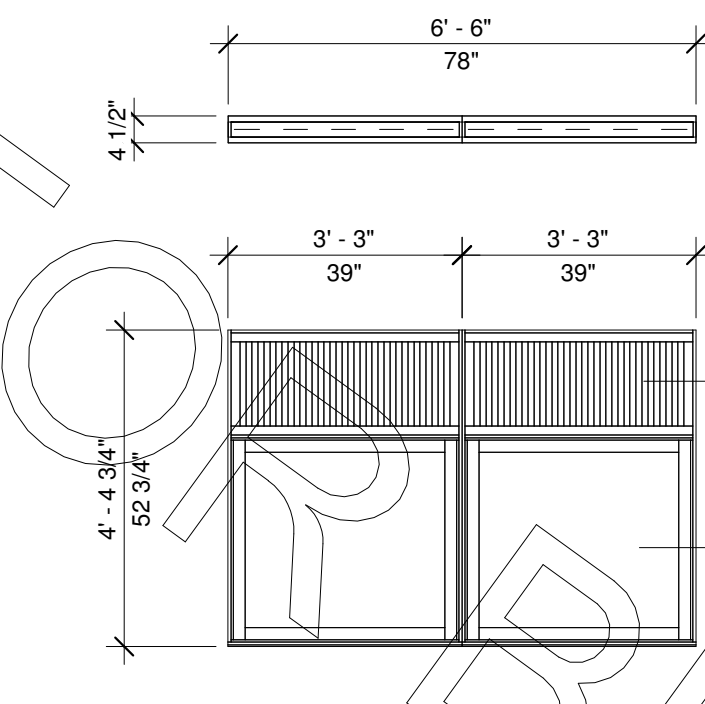


9 STEEL LOW WALL_LRG
3/8" = 1'-0"

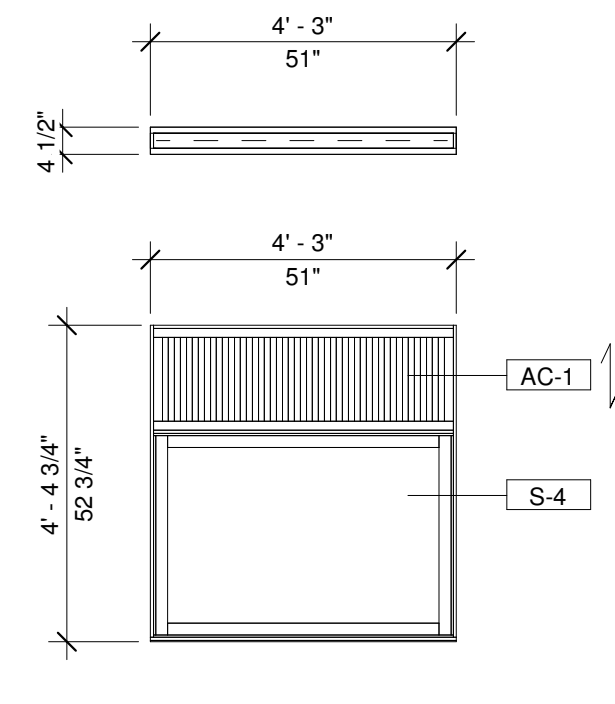


10 STEEL LOW WALL_LRG
3/8" = 1'-0"

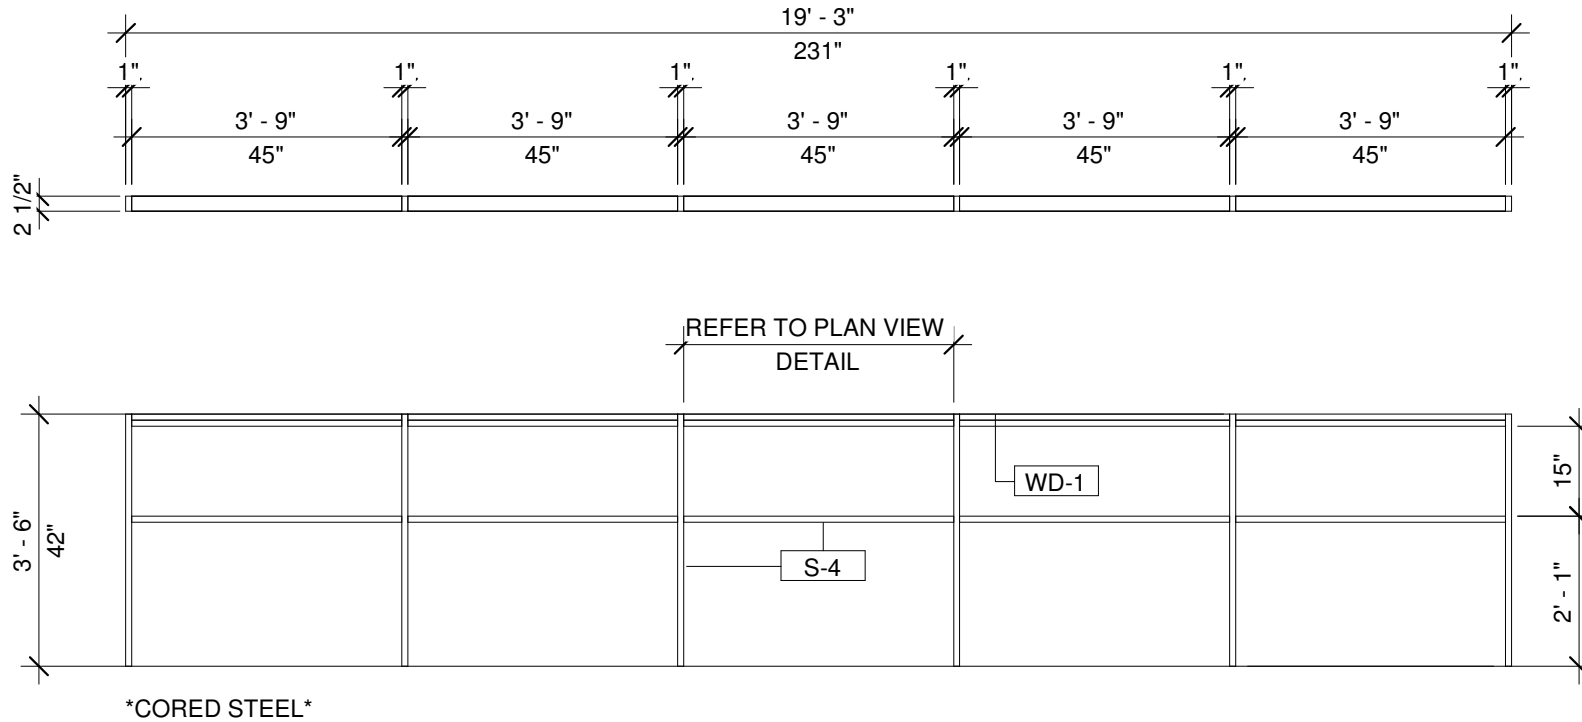


11 STREAMLINE QUEUE_LRG
3/8" = 1'-0"

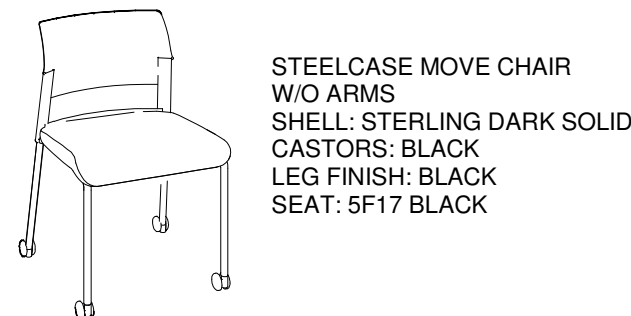

12 STEELCASE MOVE CHAIR_LRG
N.T.S.

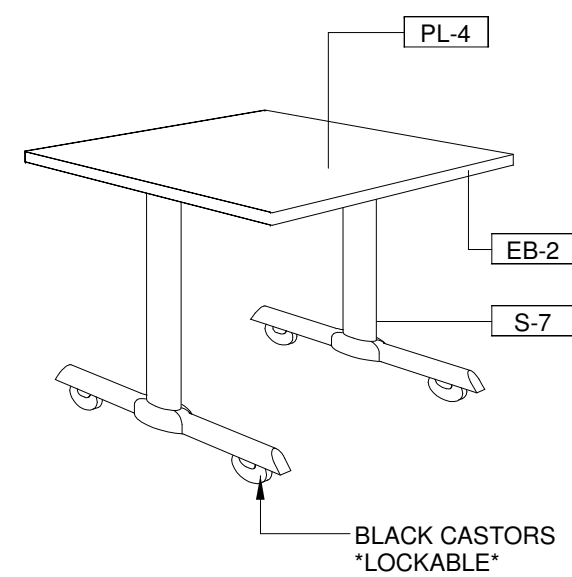

13 MULTI-PURPOSE TABLE_LRG
N.T.S.

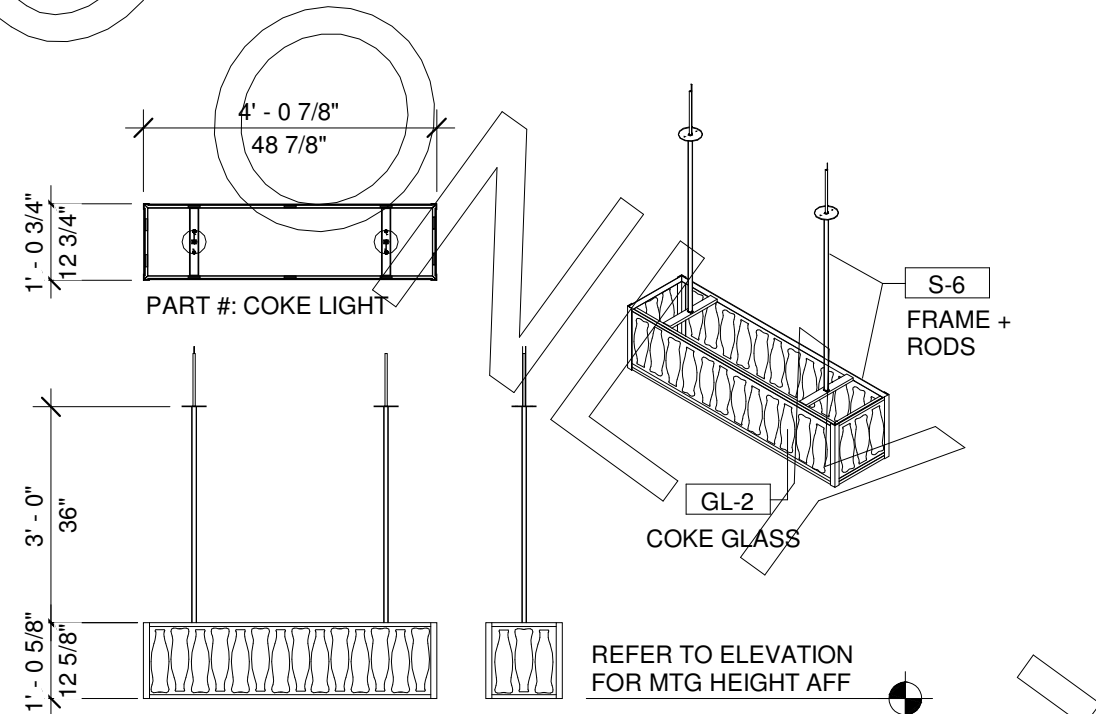

14 COKE FIXTURE_LRG
3/8" = 1'-0"

_FURNITURE SCHEDULE_LRG									
Family	Type	Model	Manufacturer	Size (HxW)	Qty.	Type	Comments		
CFA_FRN_10_Image Panel_CFA634-Your Operator Store Specific	IMAGE PANEL_CFA634-Your Operator Store Specific	CFA634	RRD		1	YOUR OPERATOR IMAGE PANEL, SUPPLIED BY OTHER			
CFA_FRN_10_Image Panel_H-CIC-TBD_01	IMAGE PANEL_H-CIC-TBD_01	H-CIC-TBD	RRD		1	IMAGE SHOWN IS REPRESENTATIONAL ONLY. FINAL IMAGE SELECTED AT TIME OF ORDER. SUPPLIED BY CHI			
CFA_FRN_10_Image Panel_H-CIC-TBD_02	IMAGE PANEL_H-CIC-TBD_02	H-CIC-TBD	RRD		1	IMAGE SHOWN IS REPRESENTATIONAL ONLY. FINAL IMAGE SELECTED AT TIME OF ORDER. SUPPLIED BY CHI			
CFA_FRN_10_Image Panel_H-CIC-TBD_03	IMAGE PANEL_H-CIC-TBD_03	H-CIC-TBD	RRD		1	IMAGE SHOWN IS REPRESENTATIONAL ONLY. FINAL IMAGE SELECTED AT TIME OF ORDER. SUPPLIED BY CHI			
CFA_FRN_10_Image Panel_H-COW-TBD-Nat'l Campaign Cow	IMAGE PANEL_H-COW-TBD-Nat'l Campaign Cow	BY OTHER	PRINT DIRECTION		1	NATIONAL CAMPAIGN IMAGE PANEL, SUPPLIED BY OTHER			
CFA_FRN_10_Image Panel_H-PLAY-001-Playground Rules	IMAGE PANEL_H-PLAY-001-Playground Rules	H-PLAY-001	RRD		1	PLAYGROUND RULES IMAGE PANEL, SUPPLIED BY CHI			
CFA_FRN_10_Image Panel_IP-2X2 Nat'l Campaign Panel	IMAGE PANEL_IP-2X2 Nat'l Campaign Panel	BY OTHER	IDL		1	2X2 IMAGE PANEL, SUPPLIED BY OTHER			
CFA_FRN_10_Image Panel_IP-005-H2+IP-004-H2-Ordinary Campout-Fostering Laughter (B)	IMAGE PANEL_IP-005-H2+IP-004-H2-Ordinary Campout-Fostering Laughter (B)	IP-004-H2	RRD		1	2X2 IMAGE PANEL, SUPPLIED BY CHI			
CFA_FRN_10_Image Panel_IP-014-H2+IP-010-H2-Bubbling Up Dads Night Out (B)	IMAGE PANEL_IP-014-H2+IP-010-H2-Bubbling Up Dads Night Out(B)	IP-010-H2	RRD		1	2X2 IMAGE PANEL, SUPPLIED BY CHI			
CFA_FRN_10_Image Panel_IP-015-H2+IP-016-H2-Pouring Into Parks-Business As Usual (B)	IMAGE PANEL_IP-015-H2+IP-016-H2-Pouring Into Parks-Business As Usual(B)	IP-016-H2	RRD		1	2X2 IMAGE PANEL, SUPPLIED BY CHI			
CFA_FRN_10_Signage_2x2 Frame_CFAAMD36	AMD_CFAAMD36_2x2 Frame	CFAAMD36	AMD	24" x 24"	4	SUPPLIED BY CHI			
CFA_FRN_10_Signage_Certificate Holderwith Acrylic Panel_CFAAMD25	AMD_CFAAMD25_Certificate Holder with Acrylic Panel	CFAAMD25	AMD	23.25" x 23.25"	1	SUPPLIED BY CHI			
CFA_FRN_10_Signage_Cows in the Community_CFAAMD38	AMD_CFAAMD38_Cows in the Community	CFAAMD38	AMD	44" x 54"	3	SUPPLIED BY CHI			
CFA_FRN_10_Signage_Handwash_Clayton_1030-3	Clayton_Handwash Sign_1030-3	1030-3	CLAYTON SIGNS	10" x 5.5"	2	SUPPLIED BY CHI			
CFA_FRN_10_Signage_Mens Restroom Sign_CFAAMD51	AMD_CFAAMD51_Mens Restroom Sign	CFAAMD51	AMD	10" x 6"	1	SUPPLIED BY CHI			
CFA_FRN_10_Signage_National Campaign_CFAAMD39	AMD_CFAAMD39_National Campaign	CFAAMD39	AMD	55" x 34.5"	1	SUPPLIED BY CHI			
CFA_FRN_10_Signage_Our Community, Magnetic Bezel-No TV, Oak Veneer_CFAAMD42	AMD_CFAAMD42_Our Community, Magnetic Bezel-No TV, Oak Veneer	CFAAMD42	AMD	30" X 46"	1	SUPPLIED BY CHI. GO TO LOCATE RECESSED ELECTRICAL OUTLET ON AN UNSWITCHED CIRCUIT.			
CFA_FRN_10_Signage_Our Story Wall, Horizontal-Oak Veneer + Acrylic_CFAAMD44	AMD_CFAAMD44_Our Story Wall, Horizontal-Oak Veneer + Acrylic	CFAAMD44	AMD	35.75" x 45"	1	SUPPLIED BY CHI			
CFA_FRN_10_Signage_Pick-Up	4. 10'-0" / 10'-4"	CFPS3000	PORTICO		1	SUPPLIED BY CHI			
CFA_FRN_10_Signage_Playground Rules_CFAAMD7	AMD_CFAAMD7_Playground Rules	CFAAMD7	AMD	12" x 10.5"	1	SUPPLIED BY CHI			
CFA_FRN_10_Signage_Womens Restroom Sign_CFAAMD52	AMD_CFAAMD52_Womens Restroom Sign	CFAAMD52	AMD	10" x 6"	1	SUPPLIED BY CHI			
CFA_FRN_10_Signage_Your Operator, Small-Oak Veneer_CFAAMD41	AMD_CFAAMD41_Your Operator, Small-Oak Veneer	CFAAMD41	AMD	19" x 27"	1	SUPPLIED BY CHI			
CFA_FRN_12_230_Seating_High Chair_Group	230_High Chair_Group				2				
CFA_FRN_12_BrandIcon_One Sided_44x44	Brand Icon_One Sided_44x44	CH4444-V1	CHI	44" x 44"	1				
CFA_FRN_12_Coke Light	CFA_FRN_12_Coke Light	COKE LIGHT			1				
CFA_FRN_12_Seating_Booth_Heritage_Double	45"	HERITAGE45D100PRE/STD/SH-AL	CHI		1				
CFA_FRN_12_Seating_Booth_Heritage_Single	45"	HERITAGE45S100PRE/STD/SH-AL	CHI		1				
CFA_FRN_12_Seating_Booth_Heritage_Single	60"	HERITAGE60S100PRE/STD/SH-AL	CHI		2				
CFA_FRN_12_Seating_Booth_Heritage_Single	74"	HERITAGE74S100PRE/STD/SH-AL	CHI		4				
CFA_FRN_12_Seating_Booth_Heritage_Single	76"	HERITAGE76S100PRE/STD/SH-AL	CHI		1				
CFA_FRN_12_Seating_Booth_Heritage_Single	80"	HERITAGE80S100PRE/STD/SH-AL	CHI		1				
CFA_FRN_12_Seating_Chair_Library_Standard	Chairs_Library Chair_Standard	LIBRARYCHAIRP11-CFA-R01	CHI		43	STANDARD HEIGHT CHAIR			
CFA_FRN_12_Seating_Chair_Library_Tall	Chairs_Library Chair_Tall	LIBRARYBSALLUM-CFA	CHI		24	TALL HEIGHT CHAIR, RED			
CFA_FRN_12_Seating_Chair_Milking Stool_Cafe Height	Chairs_Milking Stool_Cafe Height	CFAS200L-CH	CHI		6	CAFE HEIGHT			
CFA_FRN_12_Seating_Chair_Steelcase_Move 490 Series	Plastic Back without Arm - Caster	MOVE CHAIR NA	STEELCASE		3	SUPPLIED BY CHI			
CFA_FRN_12_Seating_Table_Cored	TALL CORED TABLE - 24x22	TABLE2224PC-SQ	CHI		2	42" TALL TABLE, REFER TO PLAN FOR STEEL TYPES			
CFA_FRN_12_Seating_Table_Cored	TALL CORED TABLE - 24x44	TABLE2444PC-SQ	CHI		5	42" TALL TABLE, REFER TO PLAN FOR STEEL TYPES			
CFA_FRN_12_Seating_Table_Free-Standing_Single X_Base	FREESTANDING TABLE - 24x22	TABLE2220PC-SQ	CHI		4	REFER TO PLAN FOR STEEL TYPES			
CFA_FRN_12_Seating_Table_Free-Standing_Single X_Base	FREESTANDING TABLE - 30x22	TABLE2230PC-SQ	CHI		8	REFER TO PLAN FOR STEEL TYPES			
CFA_FRN_12_Seating_Table_Freestanding_Bipod_ADA_Base 30 x 45	FREESTANDING TABLE - 30x45ADA	TABLE3045PC-SQ	CHI		5	REFER TO PLAN FOR STEEL TYPES			
CFA_FRN_12_Seating_Table_Freestanding_Bipod_Base	FREESTANDING TABLE - 24x44	TABLE2444PC-SQ	CHI		5	REFER TO PLAN FOR STEEL TYPES			
CFA_FRN_12_Seating_Table_Freestanding_Bipod_Base	FREESTANDING TABLE - 30x45	TABLE3045PC-SQ	CHI		1	REFER TO PLAN FOR STEEL TYPES			
CFA_FRN_12_Seating_Table_Multi-Purpose_Casters_24x36	FREESTANDING TABLE - 24x36	CFAMPT2436	CHI		3	CASTER STYLE BASE: CFAMPTLG22			
CFA_FRN_12_Seating_Table_Wood Gathering Table_Better Way	6-Top (cafe)	CFAGT2-P	A BETTER WAY MINISTRIES		1	SUPPLIED BY CHI			
CFA_FRN_12_Signage_CFAAMD029_Ada Brochure Holder	AMD_CFAAMD029_Ada Brochure Holder	CFAAMD029	AMD	7.625" x 9"	1	SUPPLIED BY CHI			
CFA_FRN_12_Signage_CFAAMD031_Newspaper Bin with Divider	AMD_CFAAMD031_Newspaper Bin with Divider	CFAAMD031	AMD	9" x 14"	1	SUPPLIED BY CHI			
Grand total: 154					154				



Chick-fil-A
5200 Buffington Road
Atlanta, Georgia 30349-2998



Charter House Holdings, LLC
200 N. Franklin Street
Zeeland, MI 49464
www.gotoCHI.com
616.399.6000

This drawing contains proprietary information by CHI. Unauthorized use or reproduction is prohibited without expressed written consent of CHI.

CHICK-FIL-A
Cherokee Place FSR
115 Cherokee Place, Cartersville, GA 30121

FSR# 00534

NO.	DATE	DESCRIPTION
-----	------	-------------

1 12/21/17 ISSUED FOR PERMIT
2 03/08/18 ISSUED FOR BID

CURRENT DESIGN	
NOTE APPLIED	
ARCHITECT'S PROJECT #	
PRINTED FOR	BID SET
DATE	03/08/18
DRAWN BY	JS / LB

SHEET
FURNITURE PRODUCT
DETAILS

SHEET NUMBER

F-702